


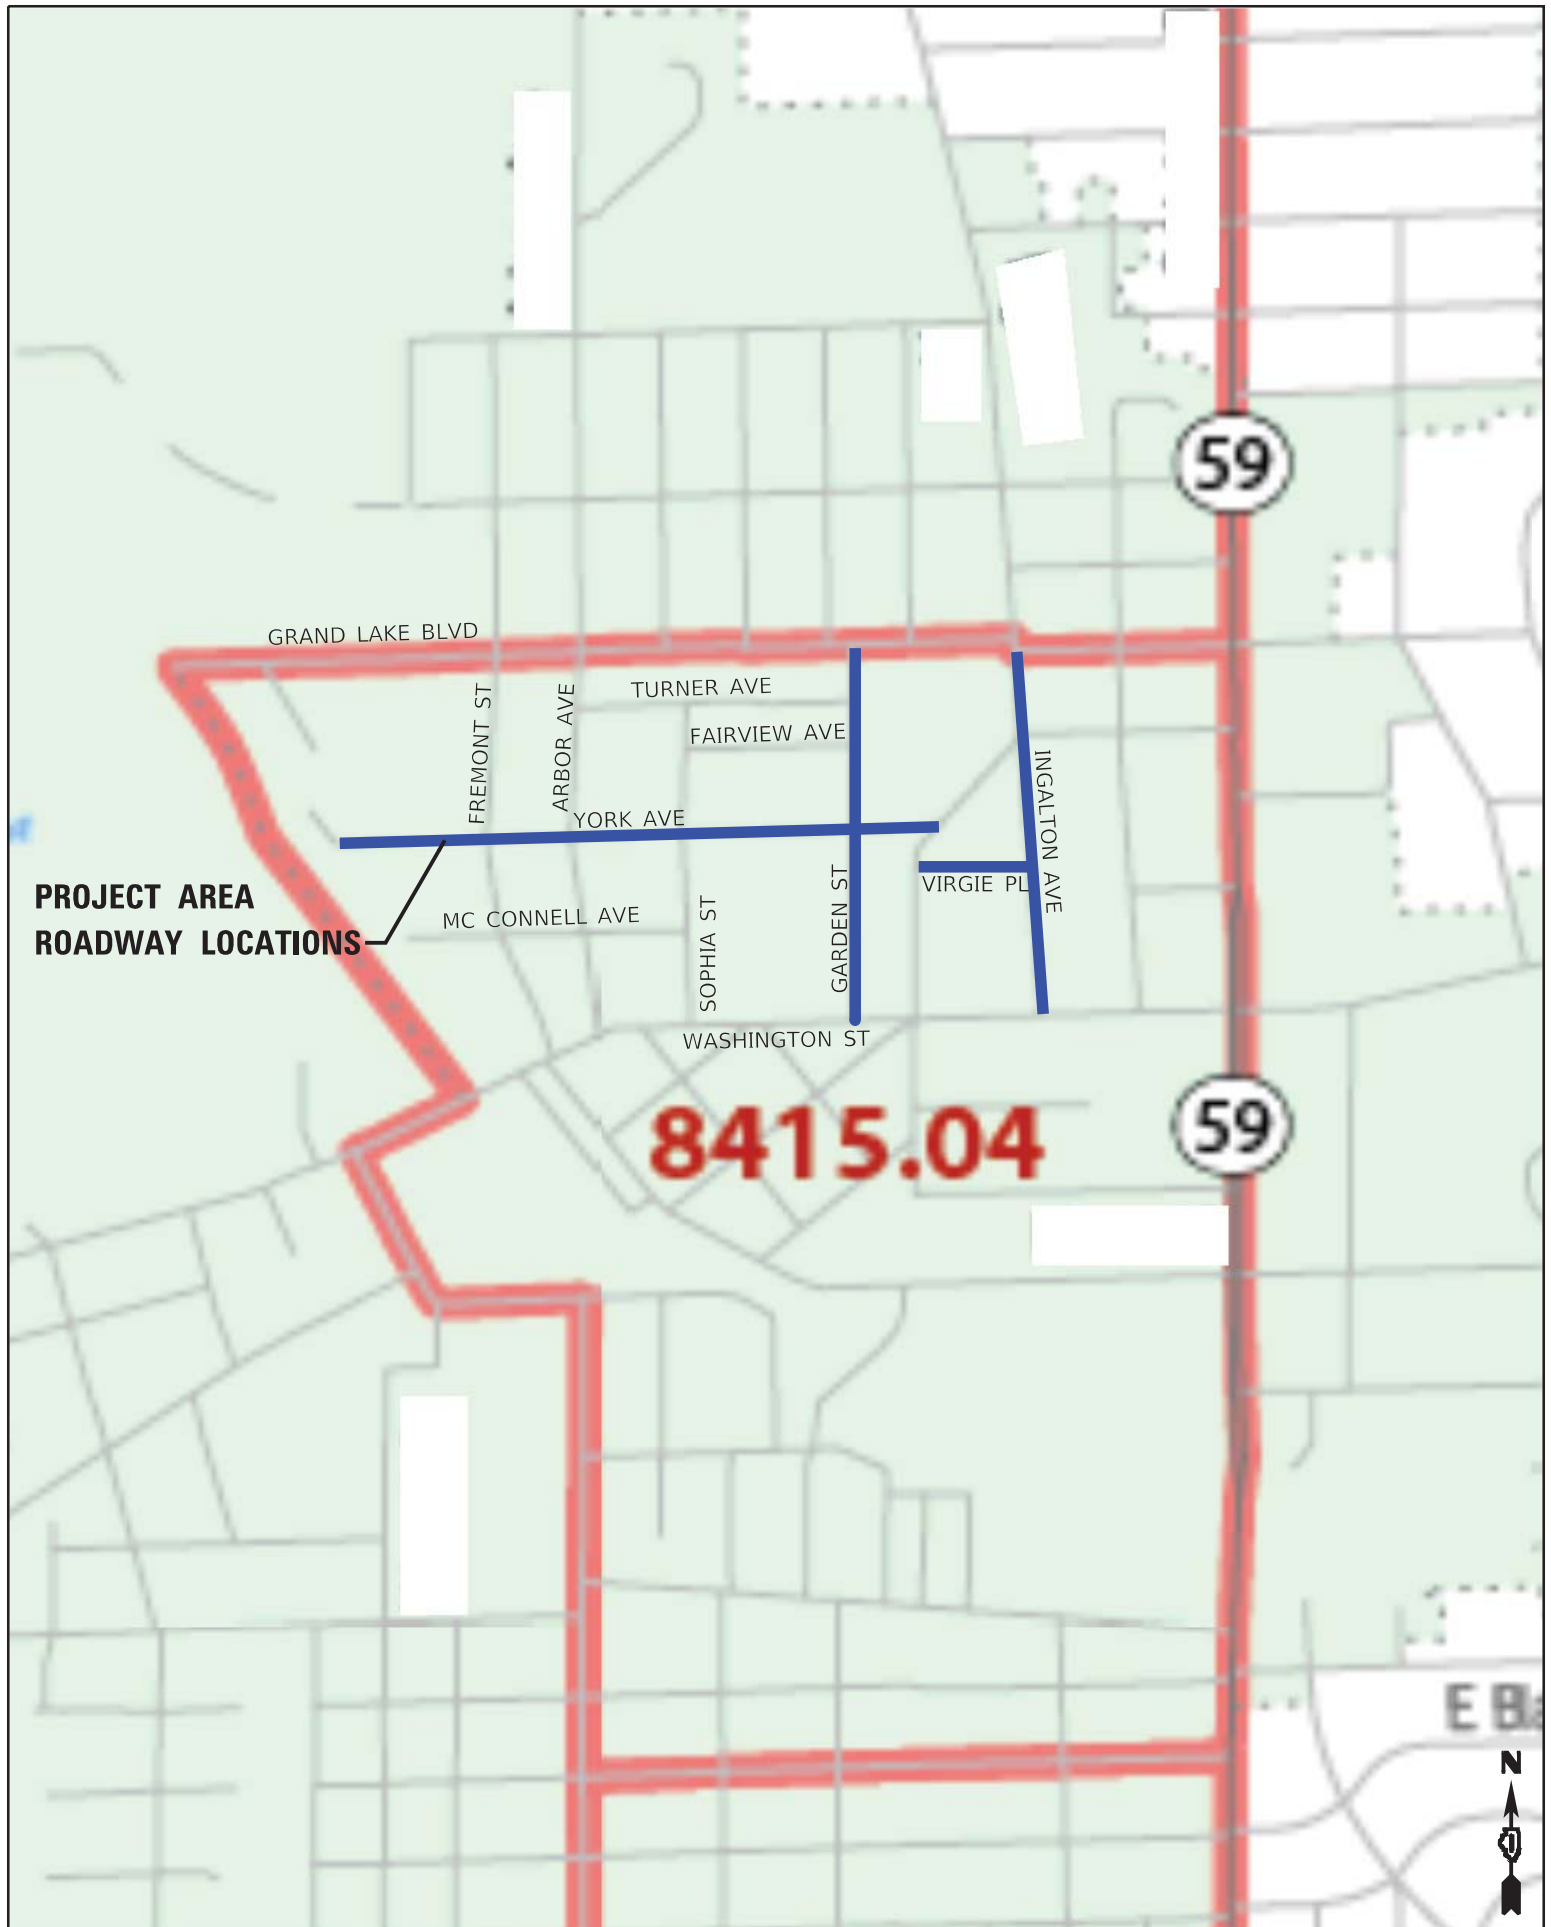

**PROJECT AREA
ROADWAY LOCATIONS**



CITY OF WEST CHICAGO
475 MAIN STREET
WEST CHICAGO, IL 60185
PHONE: 630-293-2255
FAX: 630-293-2971



thomas engineering group, llc
2625 BUTTERFIELD ROAD
SUITE 209W
OAK BROOK, IL 60523
PHONE: 855-633-1700

**YORK AVE AREA
WATER MAIN AND STREETS
REHABILITATION PROJECT**

**PROJECT AREA ROADWAY
LOCATIONS MAP**

SHEET NO.

2 OF 5