


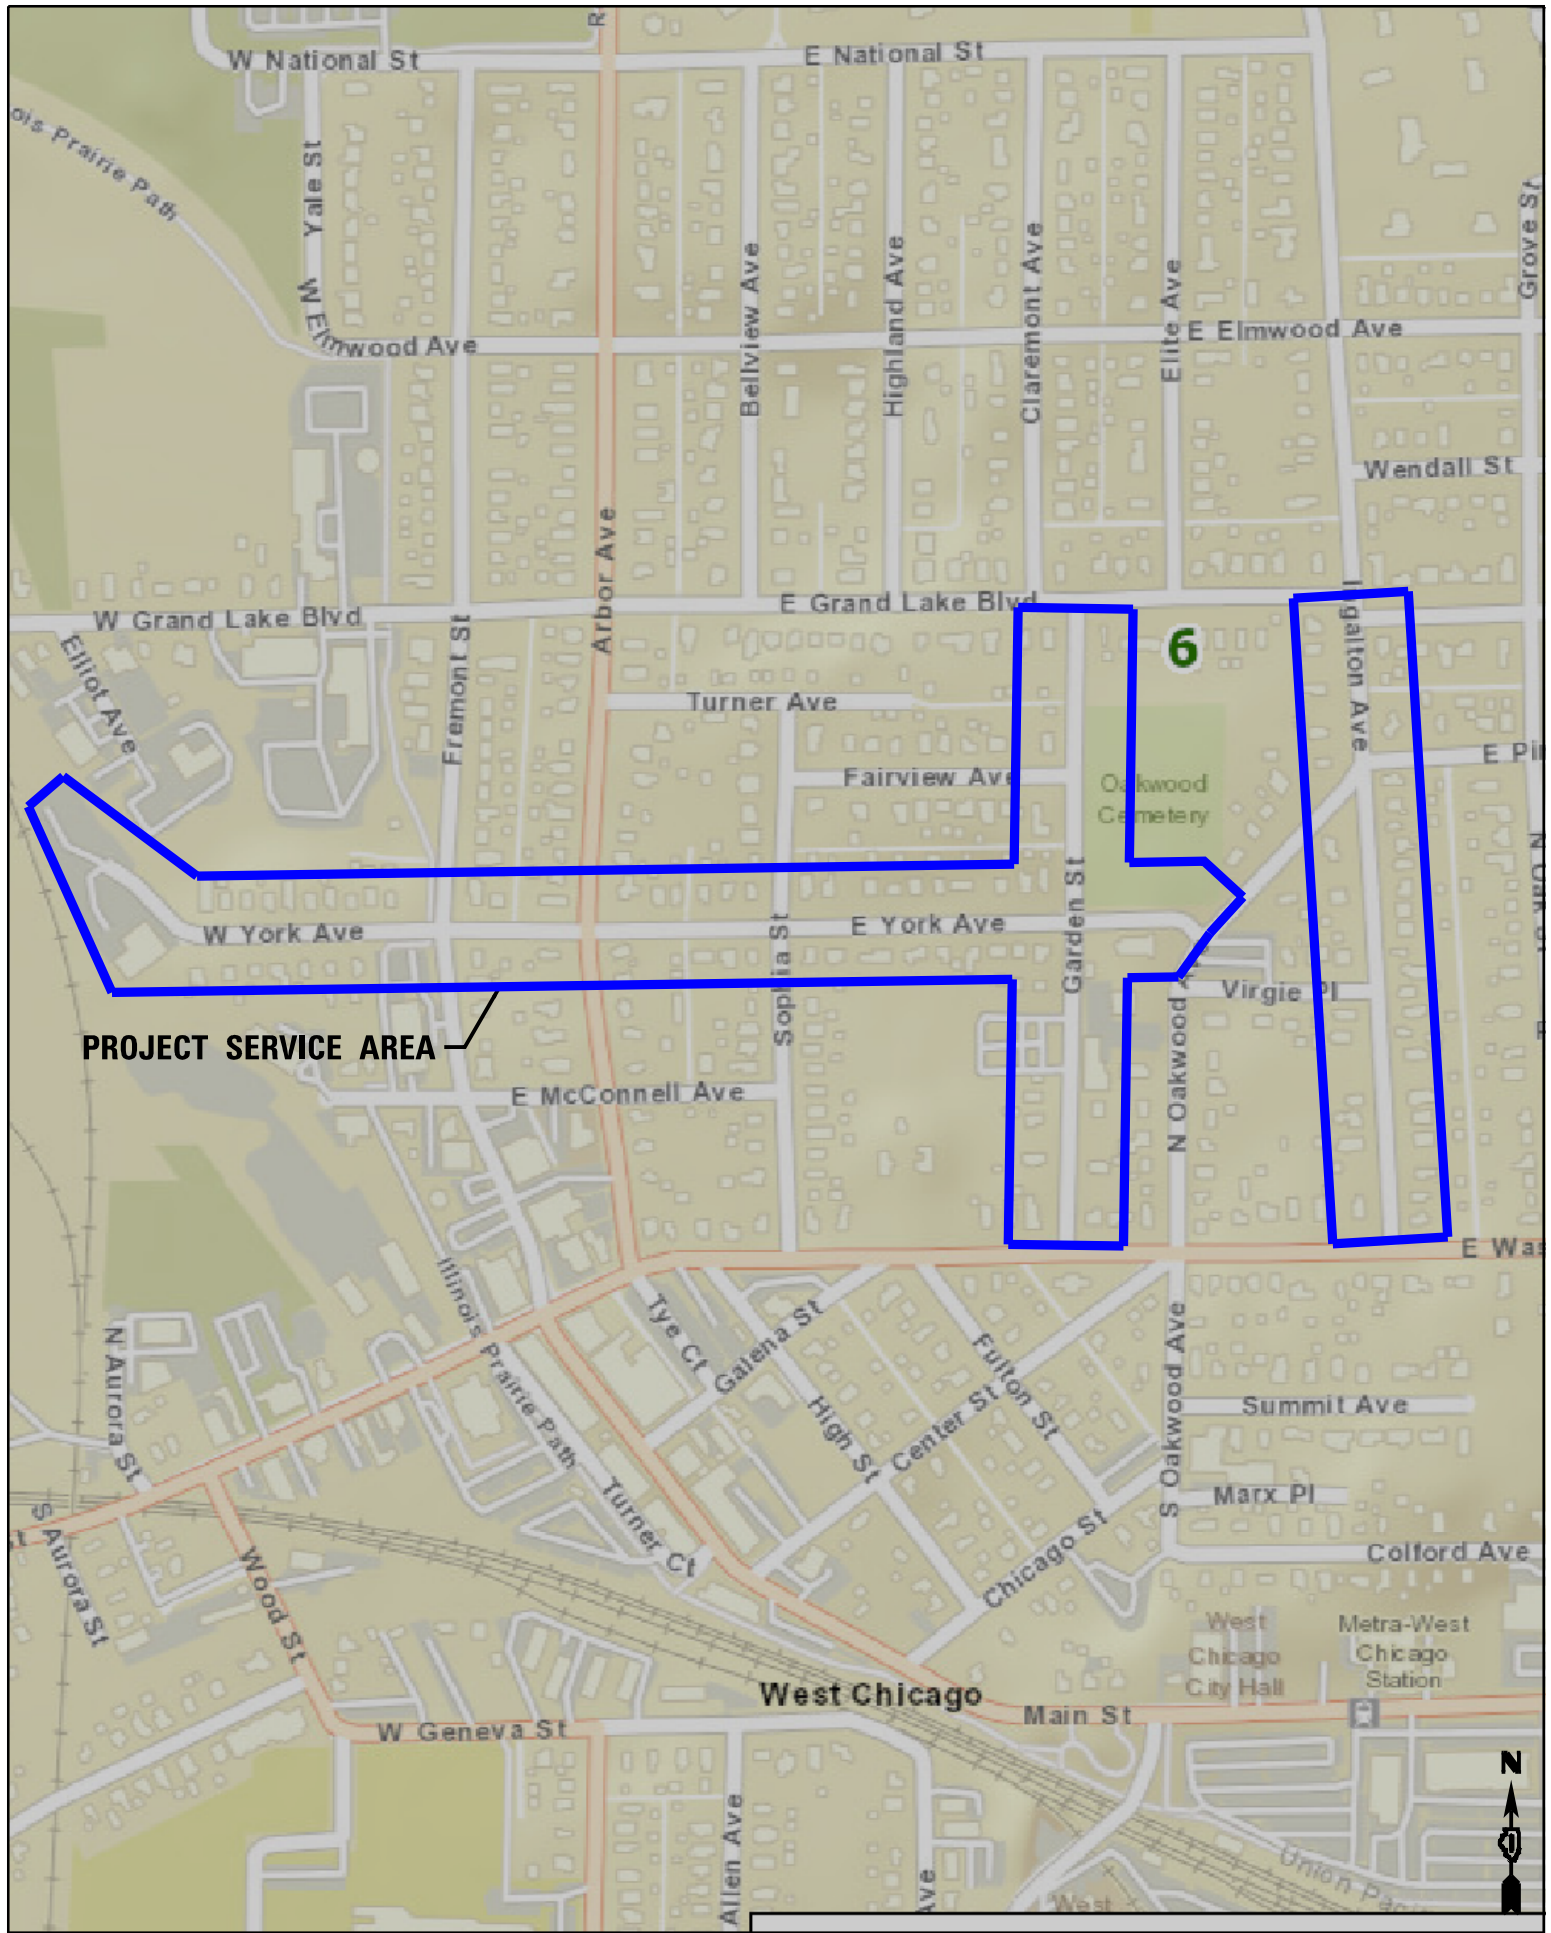


PROJECT SERVICE AREA

6

West Chicago



CITY OF WEST CHICAGO
 475 MAIN STREET
 WEST CHICAGO, IL 60185
 PHONE: 630-293-2255
 FAX: 630-293-2971

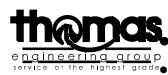

thomas engineering group, llc
 2625 BUTTERFIELD ROAD
 SUITE 209W
 OAK BROOK, IL 60153
 PHONE: 855-633-1700

**YORK AVE AREA
 WATER MAIN AND STREETS
 REHABILITATION PROJECT**

**PROJECT SERVICE AREA
 (MODIFIED 06-08-2026)**

SHEET NO.

4 OF **5**