


EXHIBIT "C"

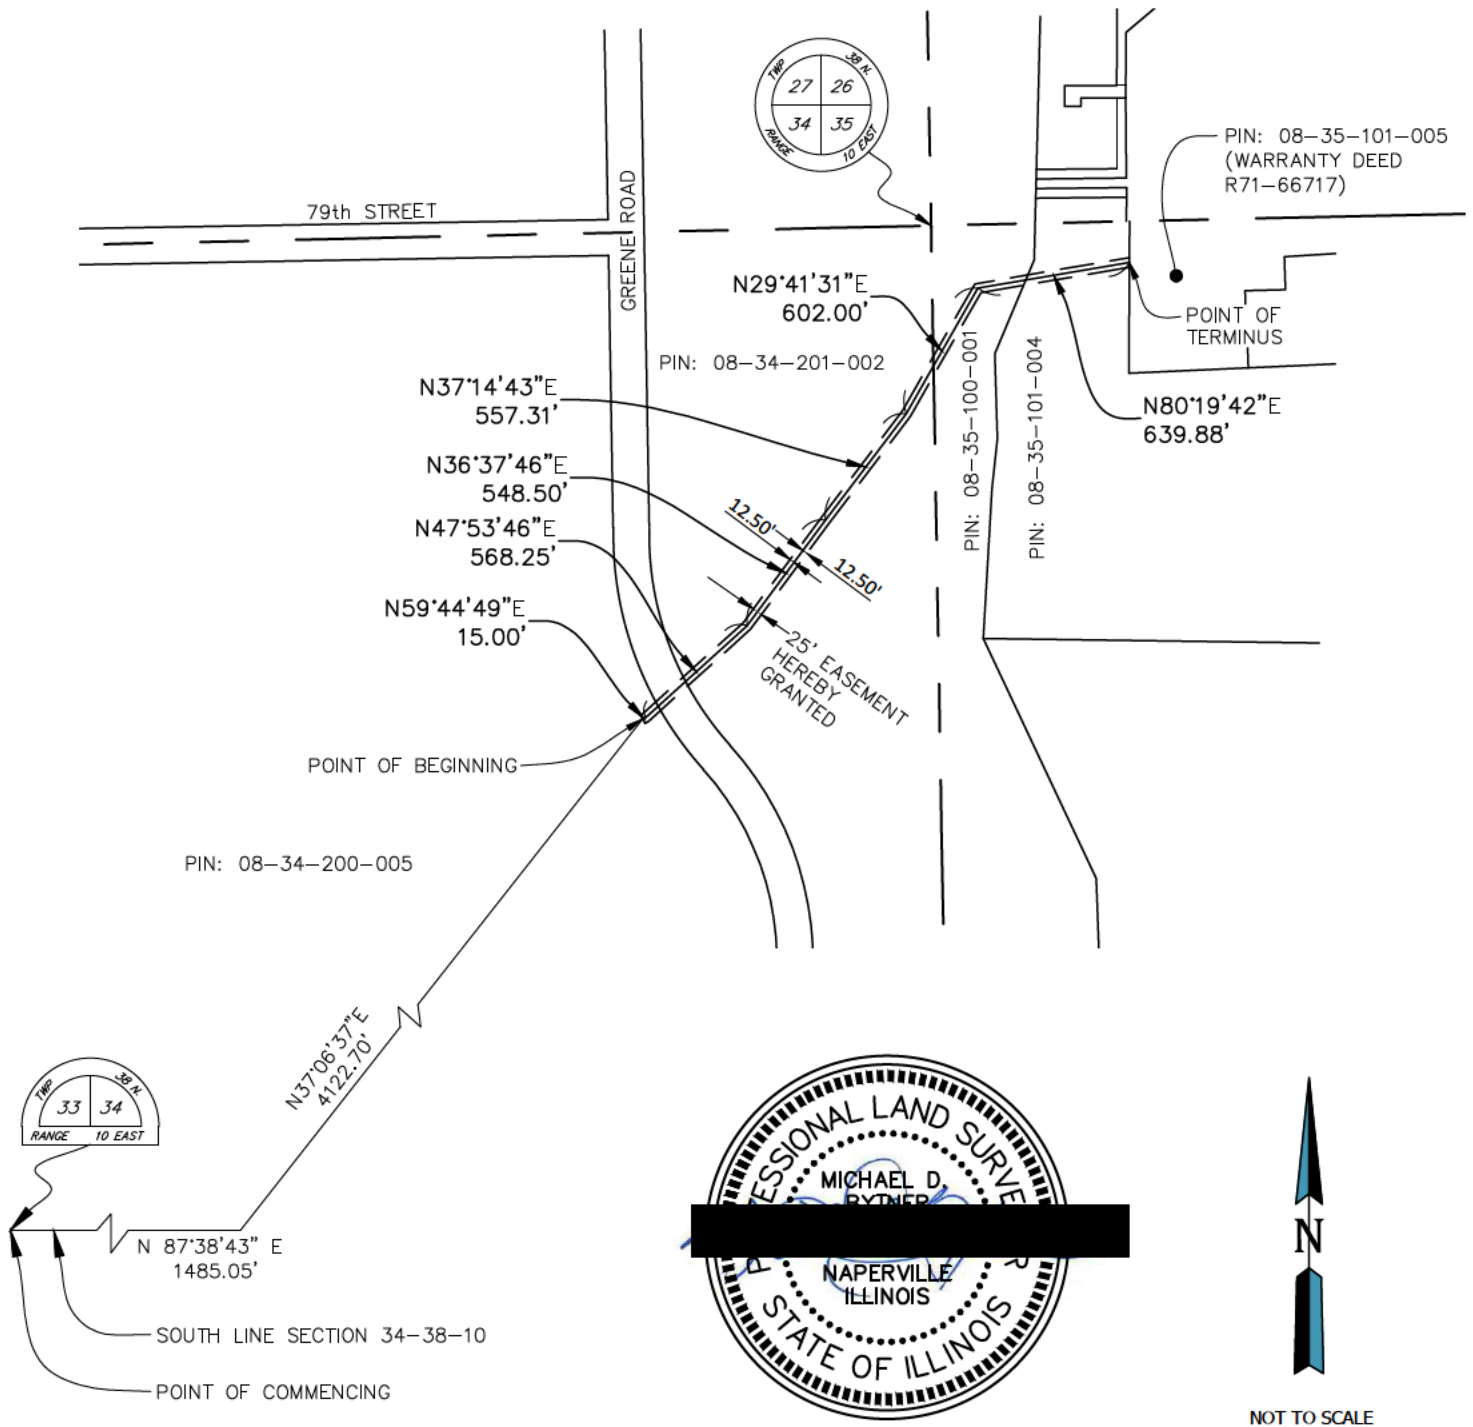

COPYRIGHT © 2023 WEAVER CONSULTANTS GROUP. ALL RIGHTS RESERVED.

PREPARED FOR: 	EXHIBIT "C" GREENE VALLEY LANDFILL DUPAGE COUNTY, ILLINOIS REUSE OF DOCUMENTS THIS DOCUMENT, AND THE DESIGNS INCORPORATED HEREIN, AS AN INSTRUMENT OF PROFESSIONAL SERVICE, IS THE PROPERTY OF WEAVER CONSULTANTS GROUP, AND IS NOT TO BE USED IN WHOLE OR IN PART, WITHOUT THE WRITTEN AUTHORIZATION OF WEAVER CONSULTANTS GROUP.	 Weaver Consultants Group NAPERVILLE, ILLINOIS (630) 717-4848 www.wcgrp.com	DRAWN BY: CP1V REVIEWED BY: MDB DATE: 01/03/23 FILE: 0086-305-09 CAD: GV000002.dwg
---	--	--	---